


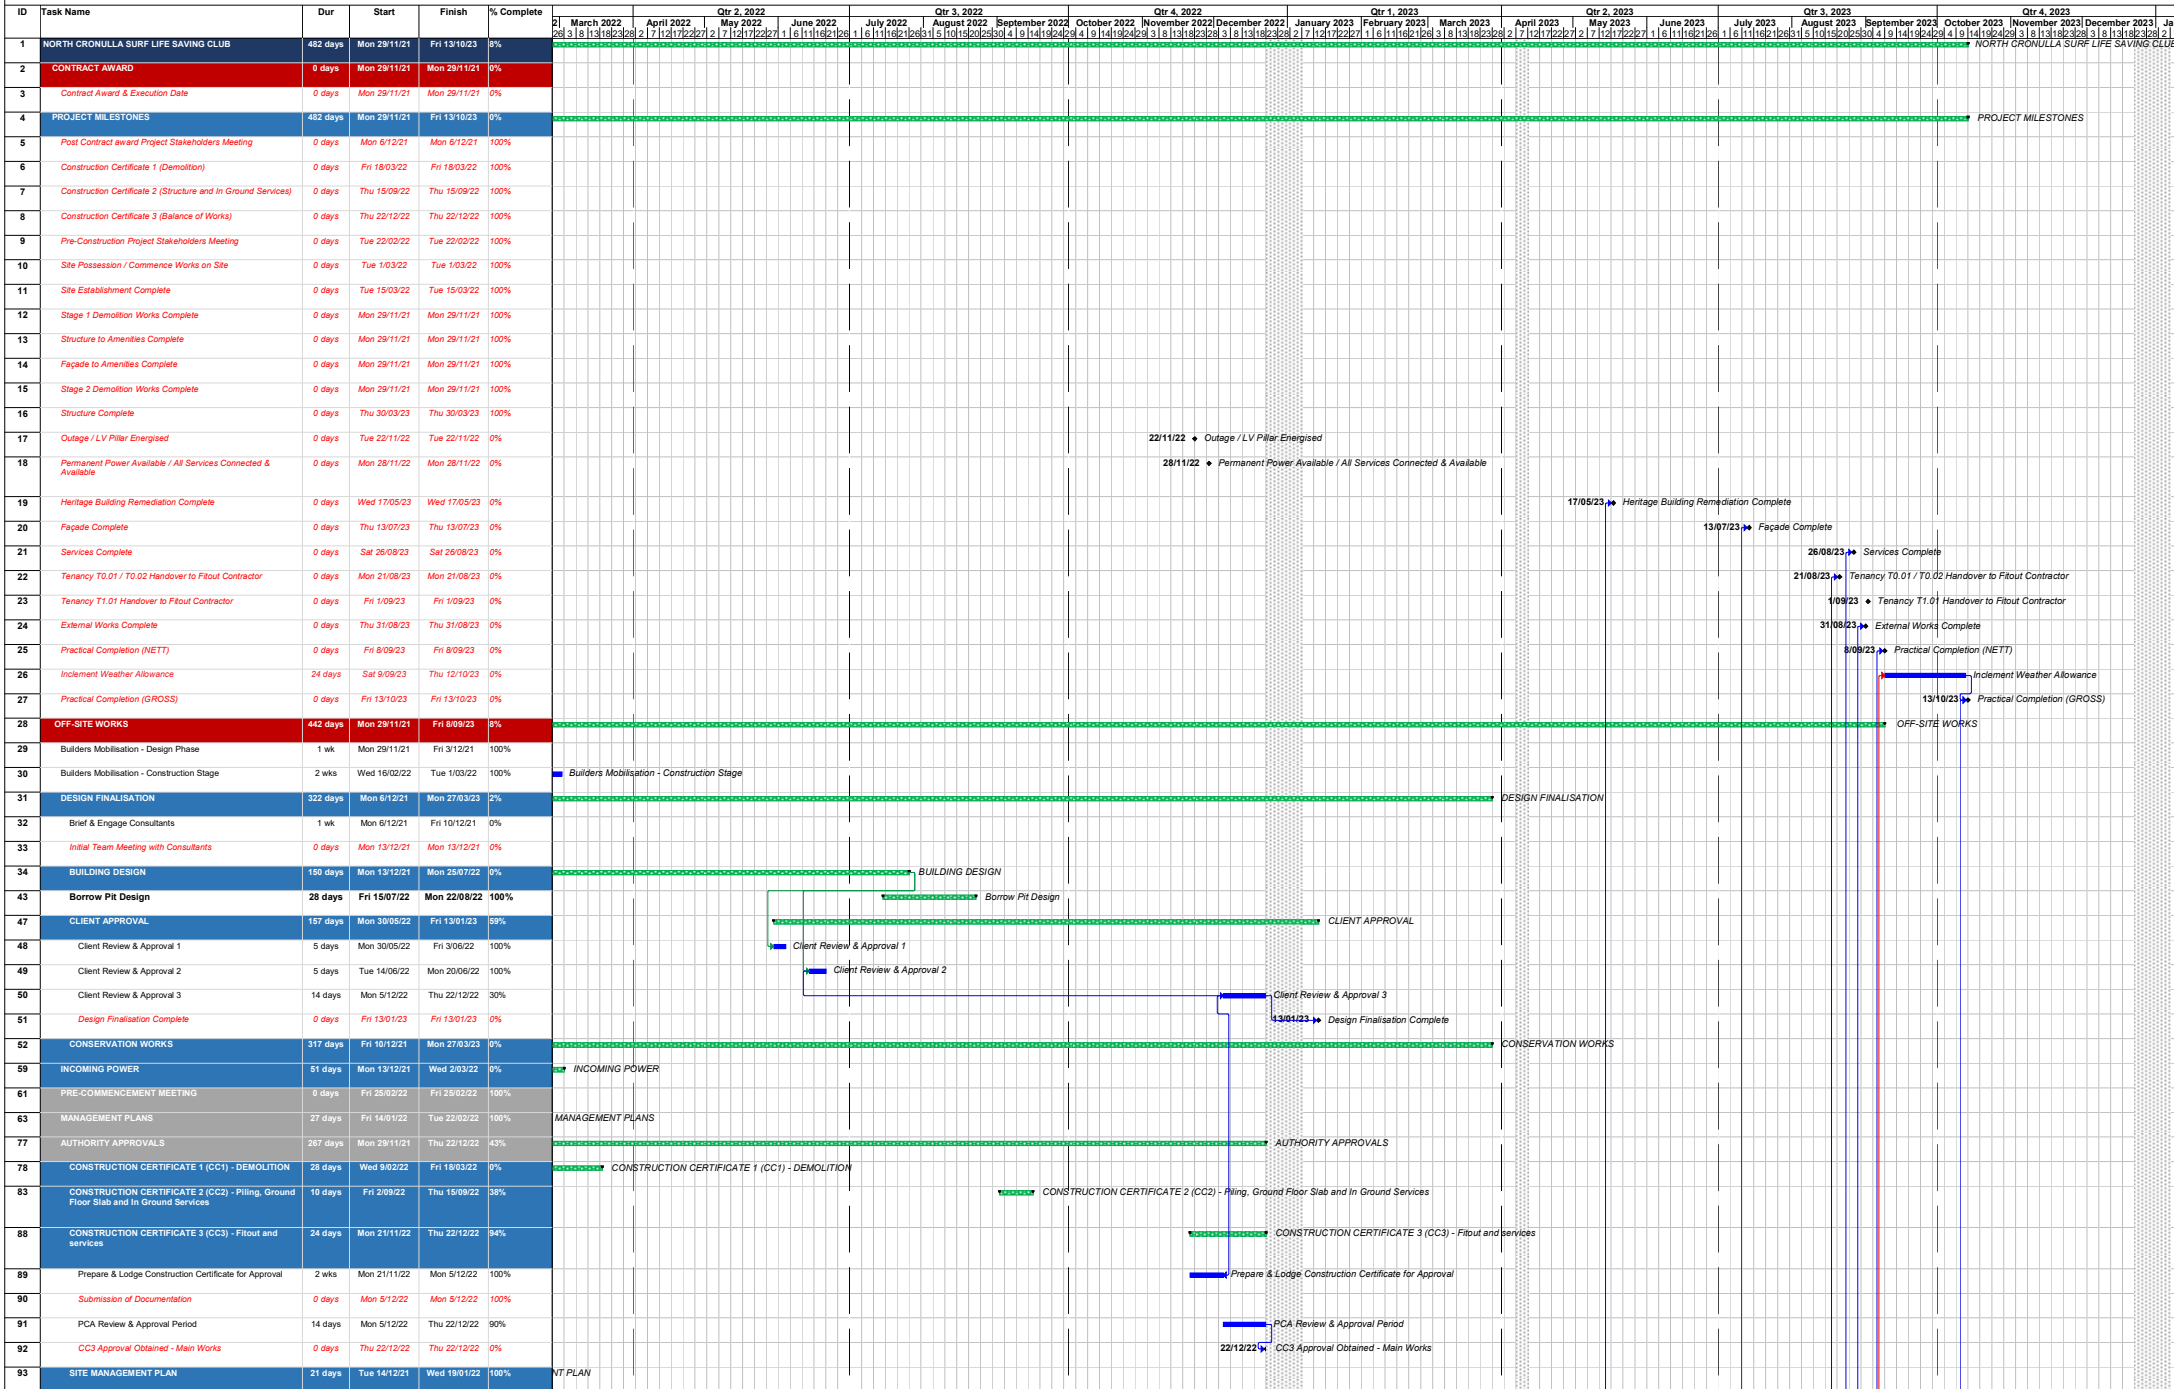


ALTERATIONS AND ADDITIONS TO NORTH CRONULLA SURF LIFE SAVING CLUB
62 PRINCE STREET, CRONULLA NSW 2230
DESIGN & CONSTRUCT - CONSTRUCTION PROGRAM ISSUED 17 MARCH 2023






**ALTERATIONS AND ADDITIONS TO NORTH CRONULLA SURF LIFE SAVING CLUB
62 PRINCE STREET, CRONULLA NSW 2230
DESIGN & CONSTRUCT - CONSTRUCTION PROGRAM ISSUED 17 MARCH 2023**

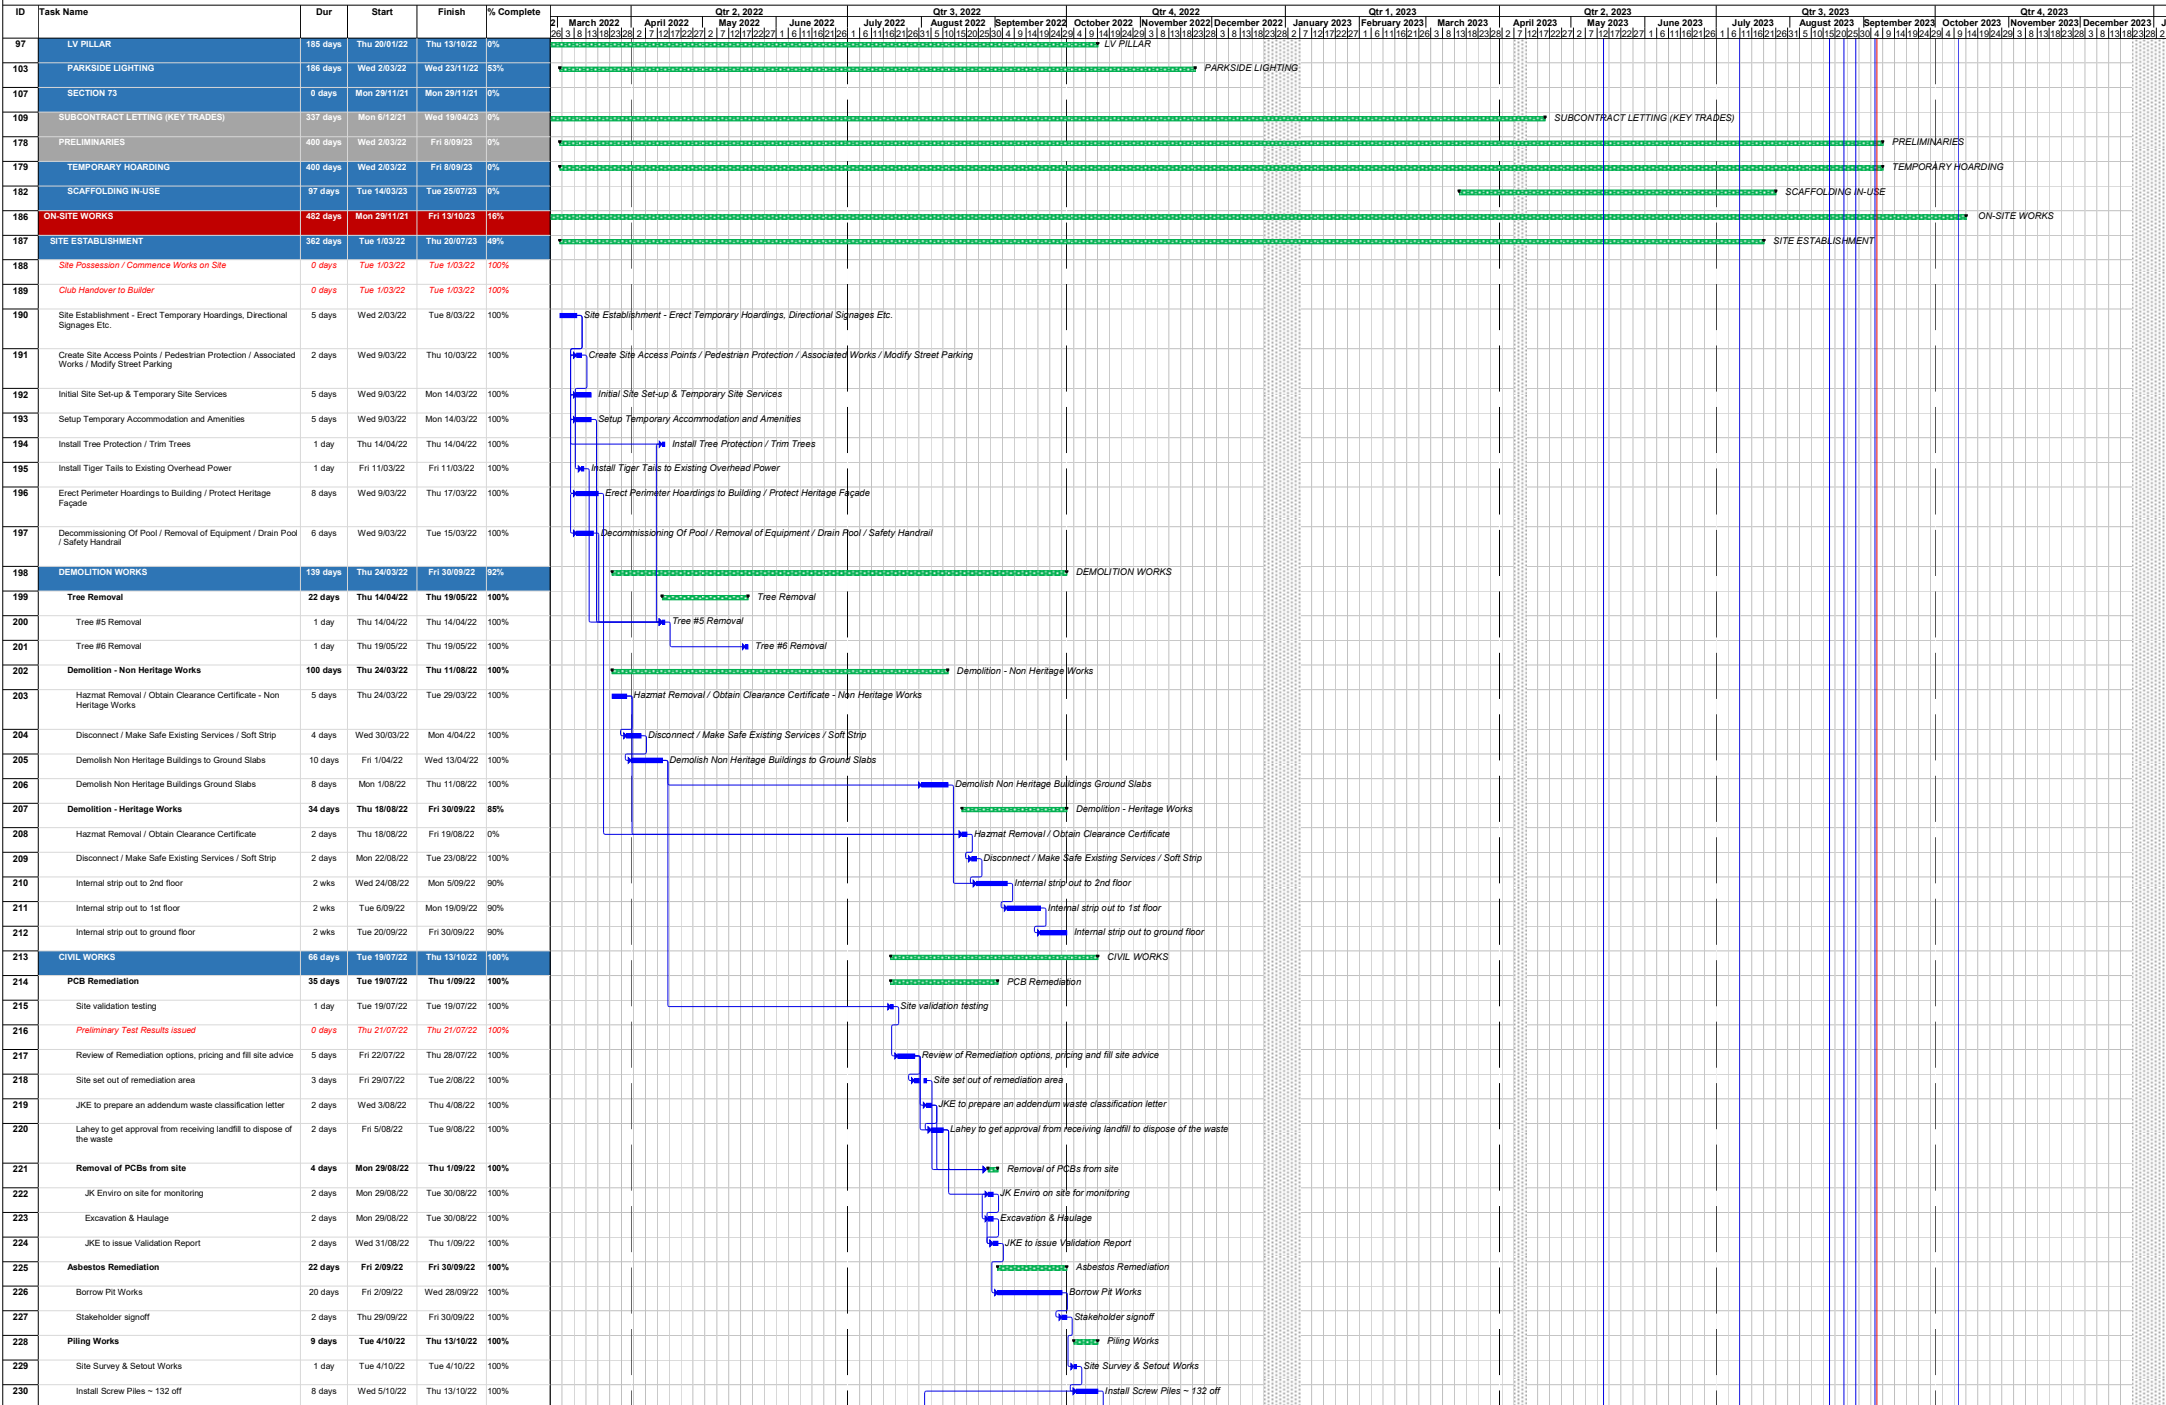




ALTERATIONS AND ADDITIONS TO NORTH CRONULLA SURF LIFE SAVING CLUB
62 PRINCE STREET, CRONULLA NSW 2230
DESIGN & CONSTRUCT - CONSTRUCTION PROGRAM ISSUED 17 MARCH 2023

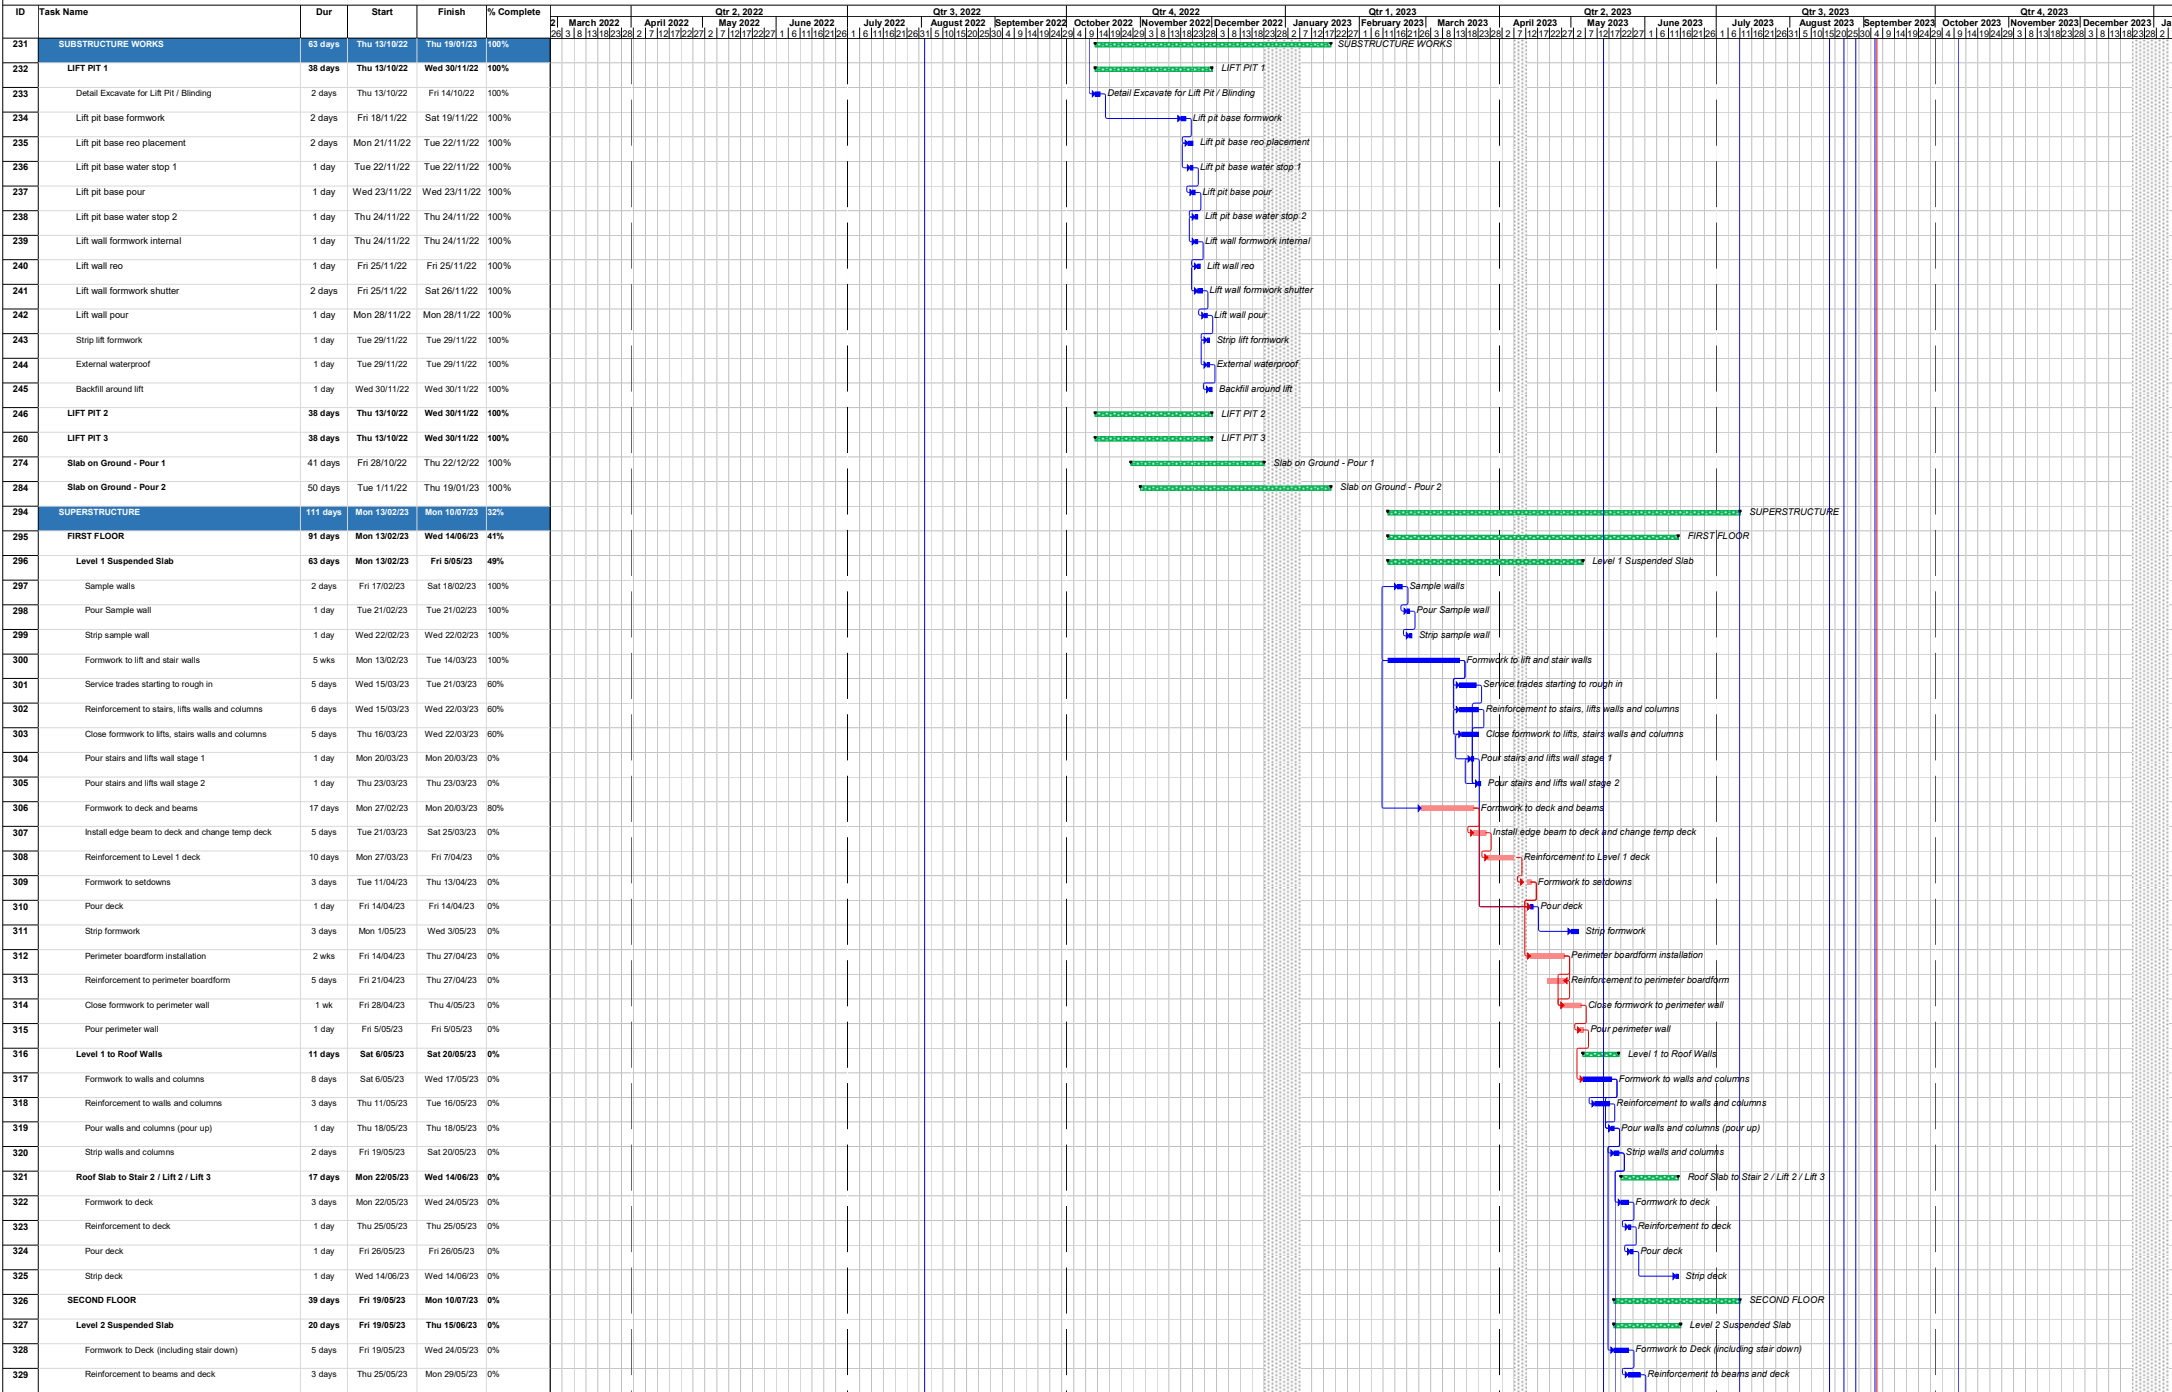



ALTERATIONS AND ADDITIONS TO NORTH CRONULLA SURF LIFE SAVING CLUB
62 PRINCE STREET, CRONULLA NSW 2230
DESIGN & CONSTRUCT - CONSTRUCTION PROGRAM ISSUED 17 MARCH 2023

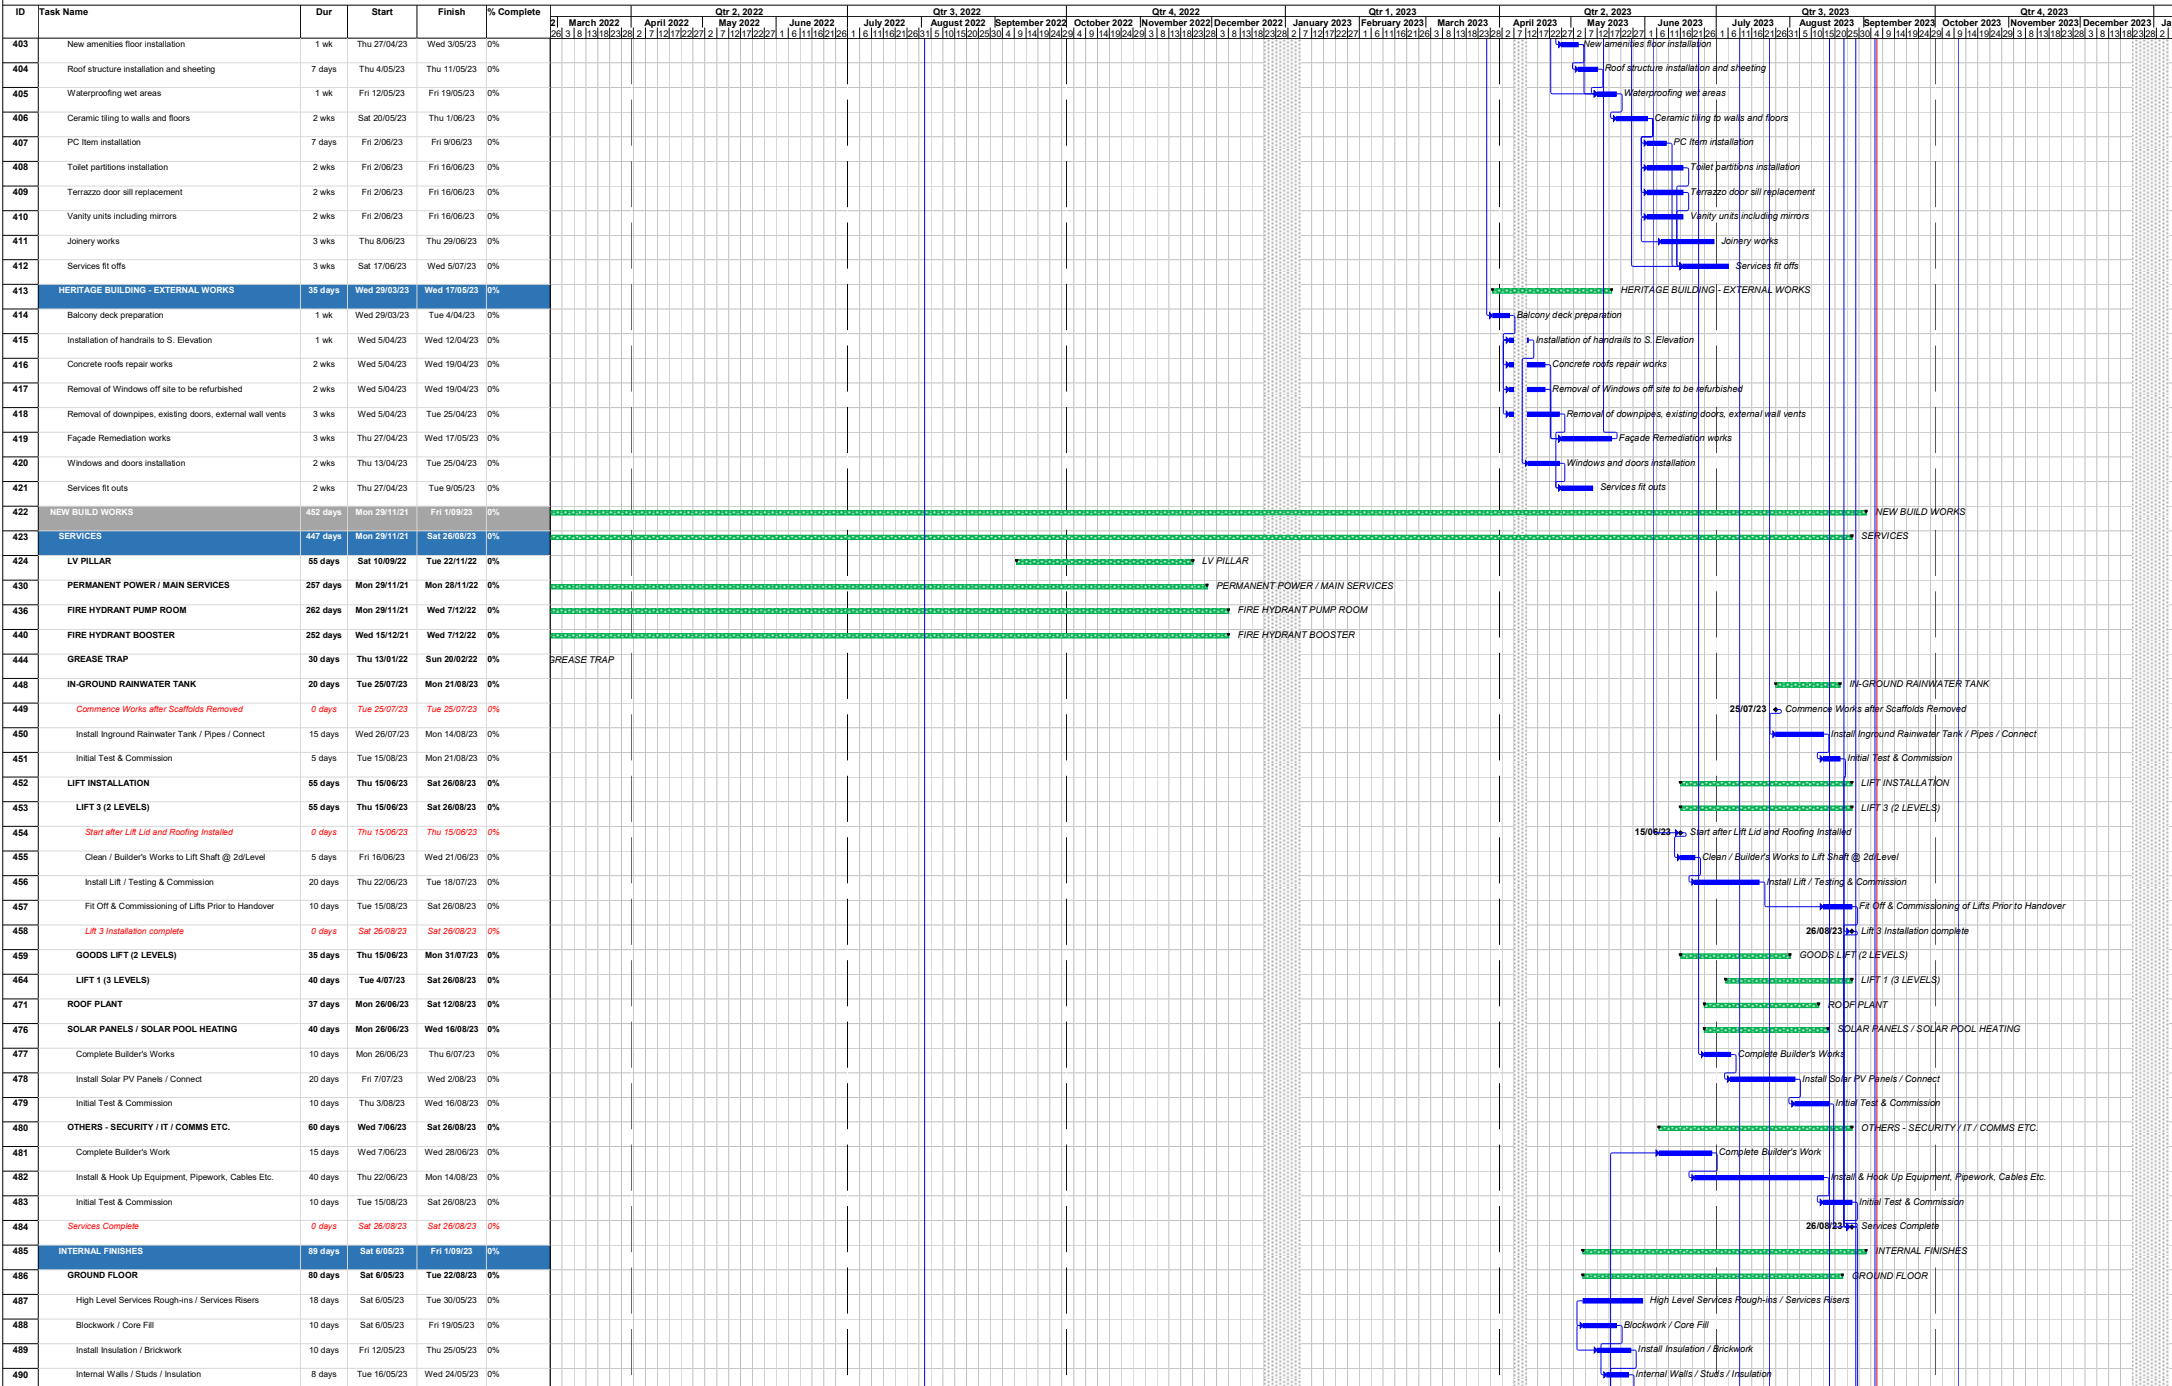



**ALTERATIONS AND ADDITIONS TO NORTH CRONULLA SURF LIFE SAVING CLUB
62 PRINCE STREET, CRONULLA NSW 2230
DESIGN & CONSTRUCT - CONSTRUCTION PROGRAM ISSUED 17 MARCH 2023**

