


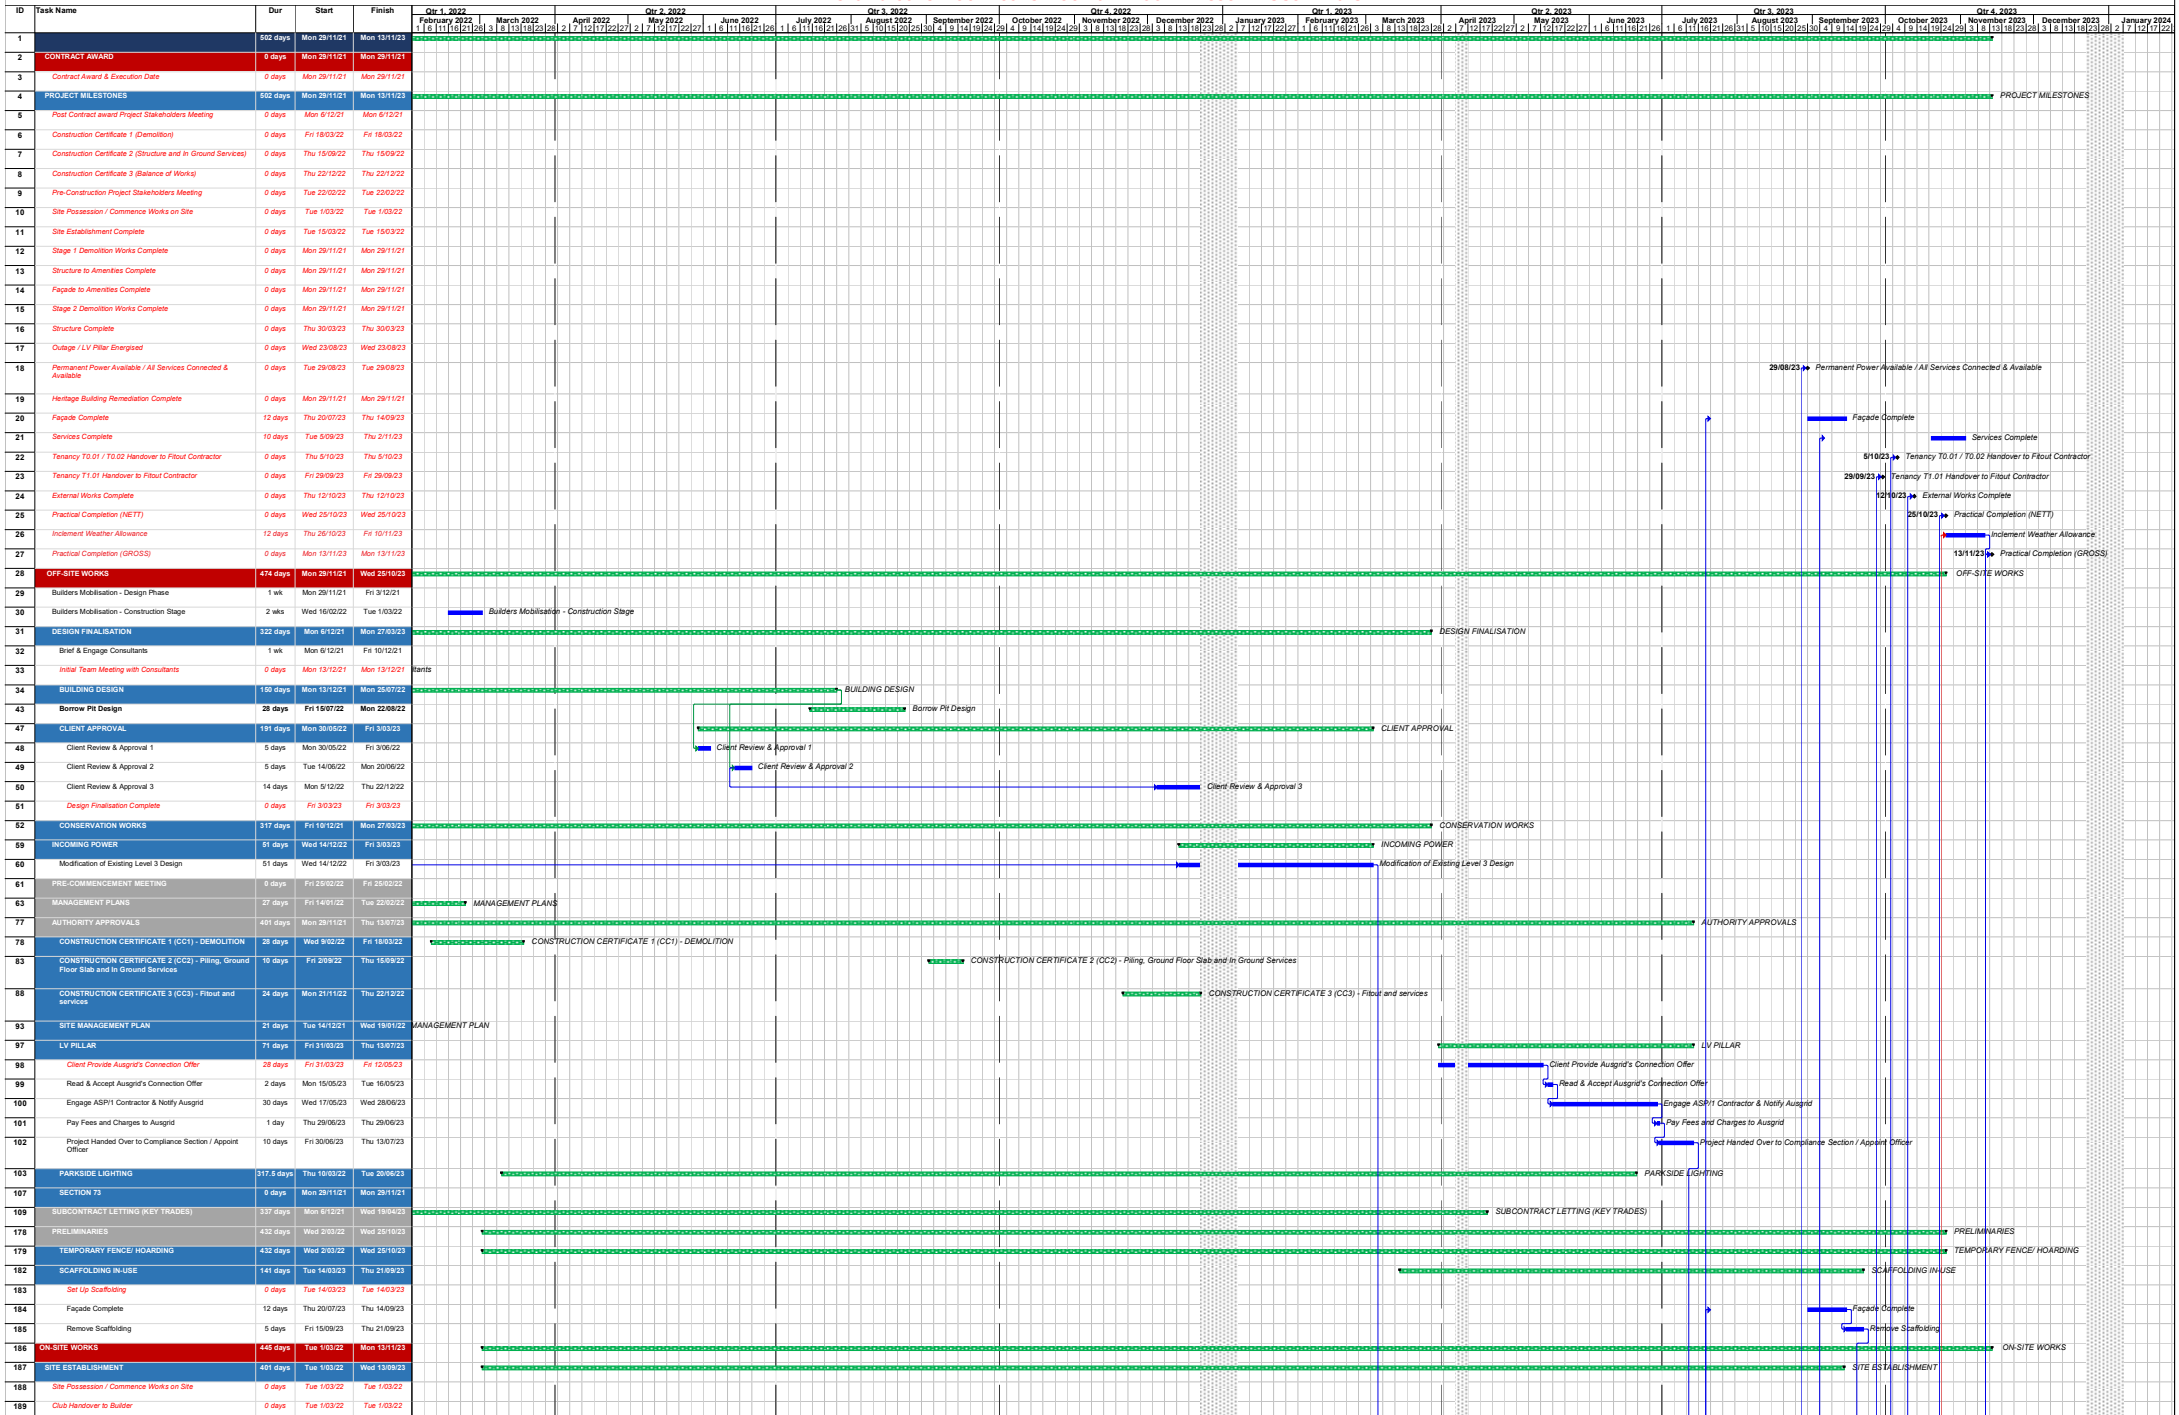


ALTERATIONS AND ADDITIONS TO NORTH CRONULLA SURF LIFE SAVING CLUB
62 PRINCE STREET, CRONULLA NSW 2230
DESIGN & CONSTRUCT - CONSTRUCTION PROGRAM ISSUED 13 JUNE 2023






ALTERATIONS AND ADDITIONS TO NORTH CRONULLA SURF LIFE SAVING CLUB
62 PRINCE STREET, CRONULLA NSW 2230
DESIGN & CONSTRUCT - CONSTRUCTION PROGRAM ISSUED 13 JUNE 2023

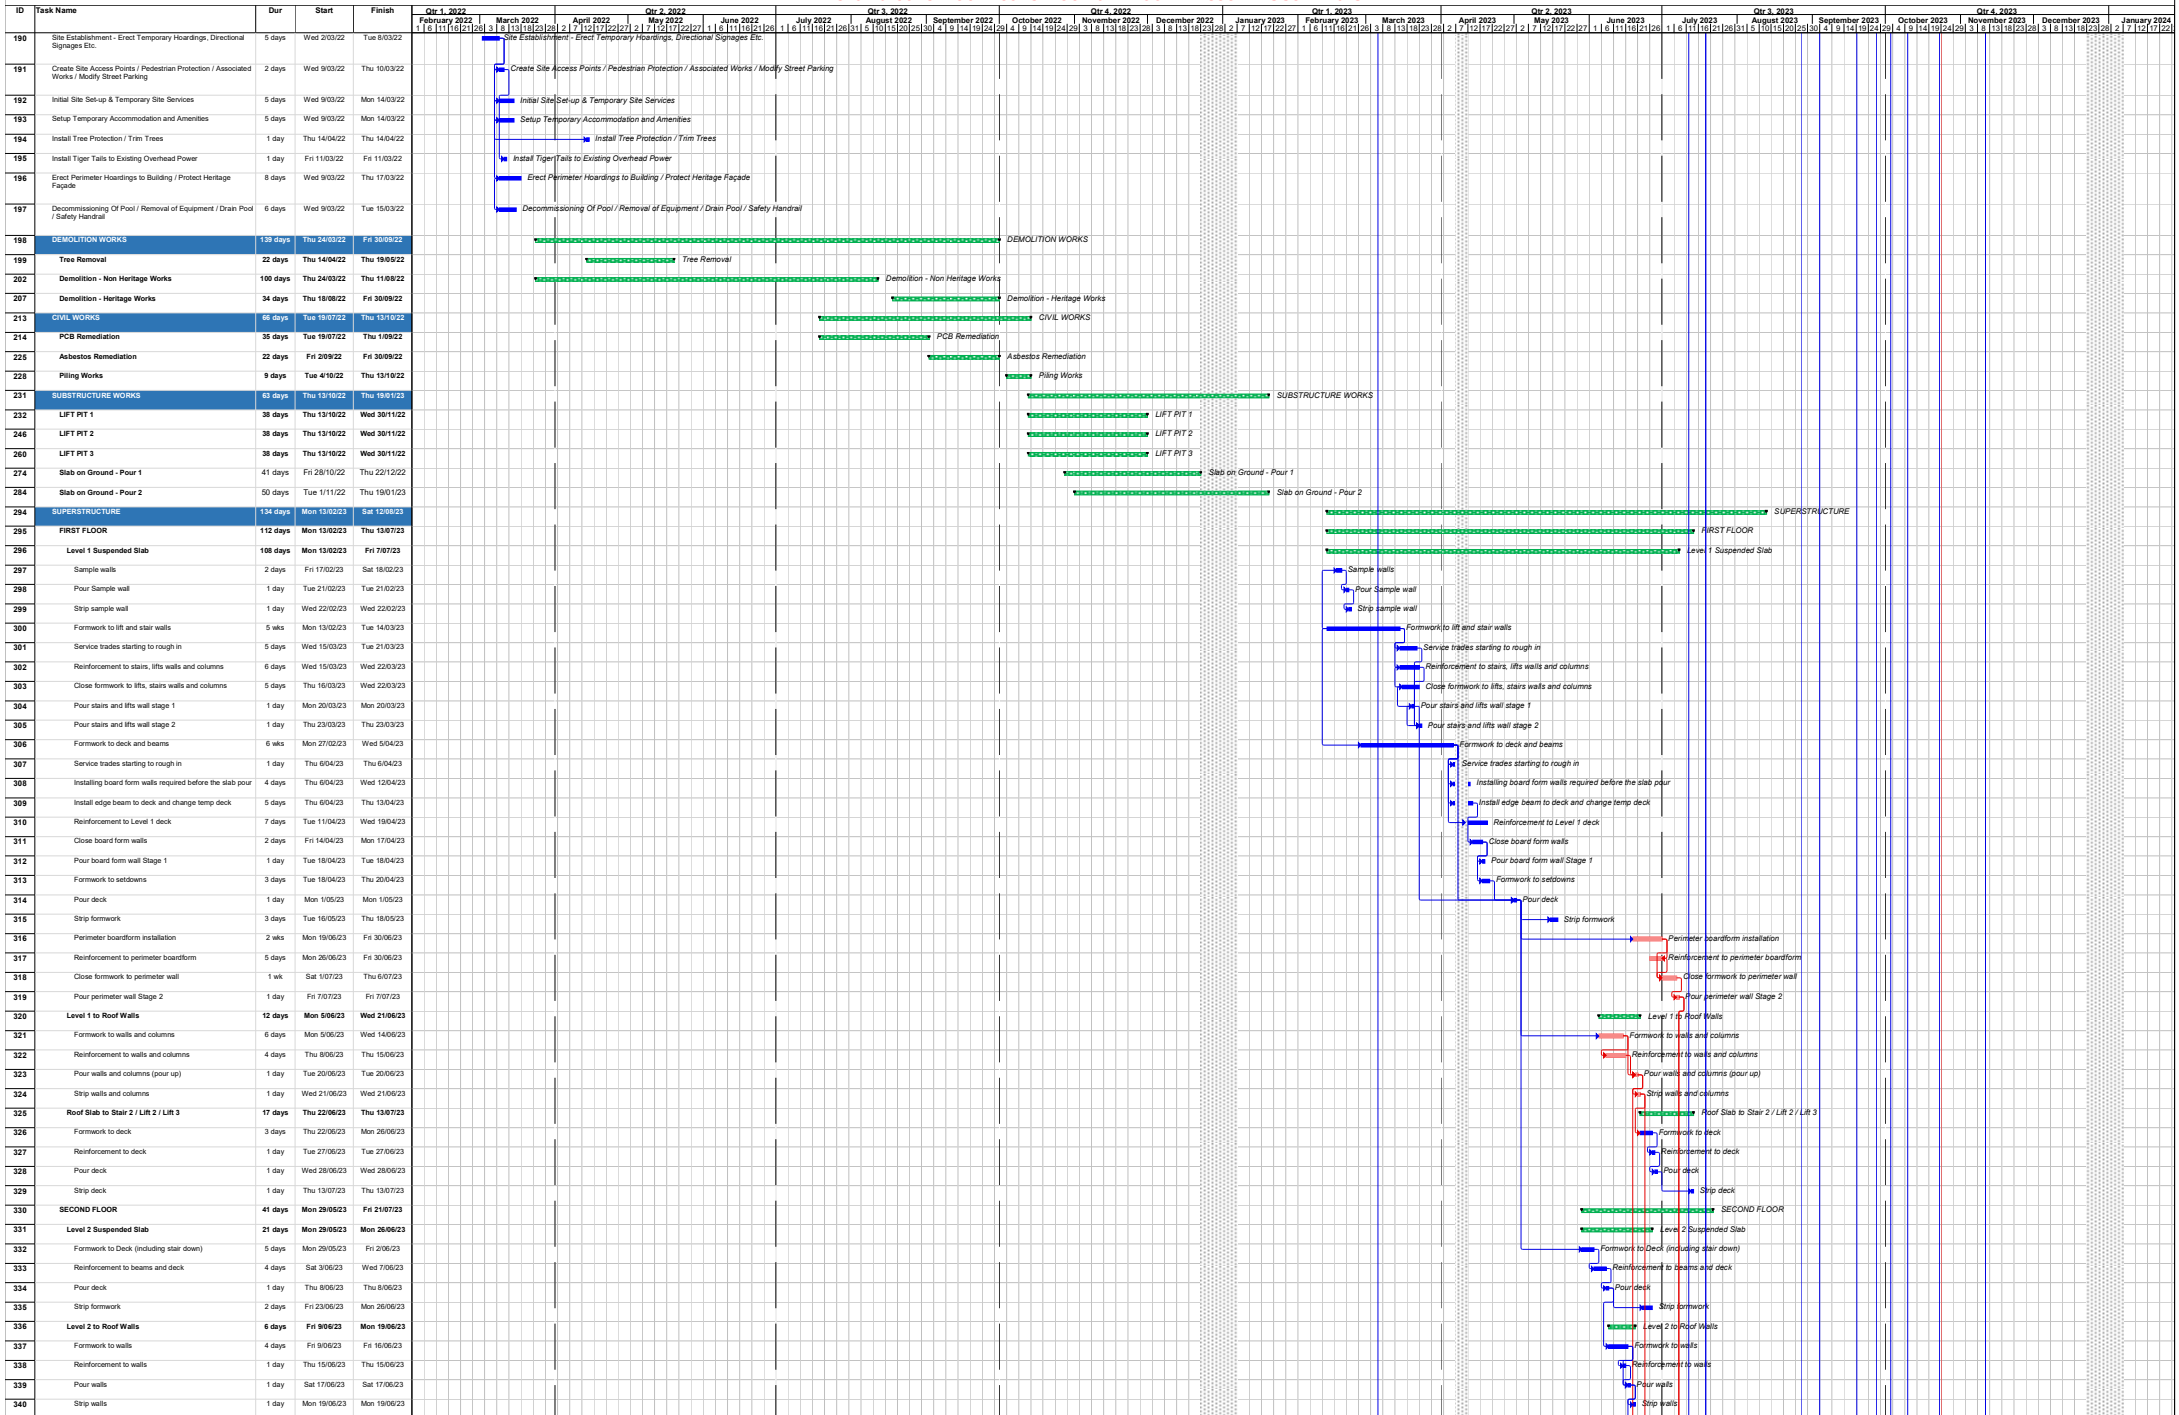




ALTERATIONS AND ADDITIONS TO NORTH CRONULLA SURF LIFE SAVING CLUB
62 PRINCE STREET, CRONULLA NSW 2230
DESIGN & CONSTRUCT - CONSTRUCTION PROGRAM ISSUED 13 JUNE 2023

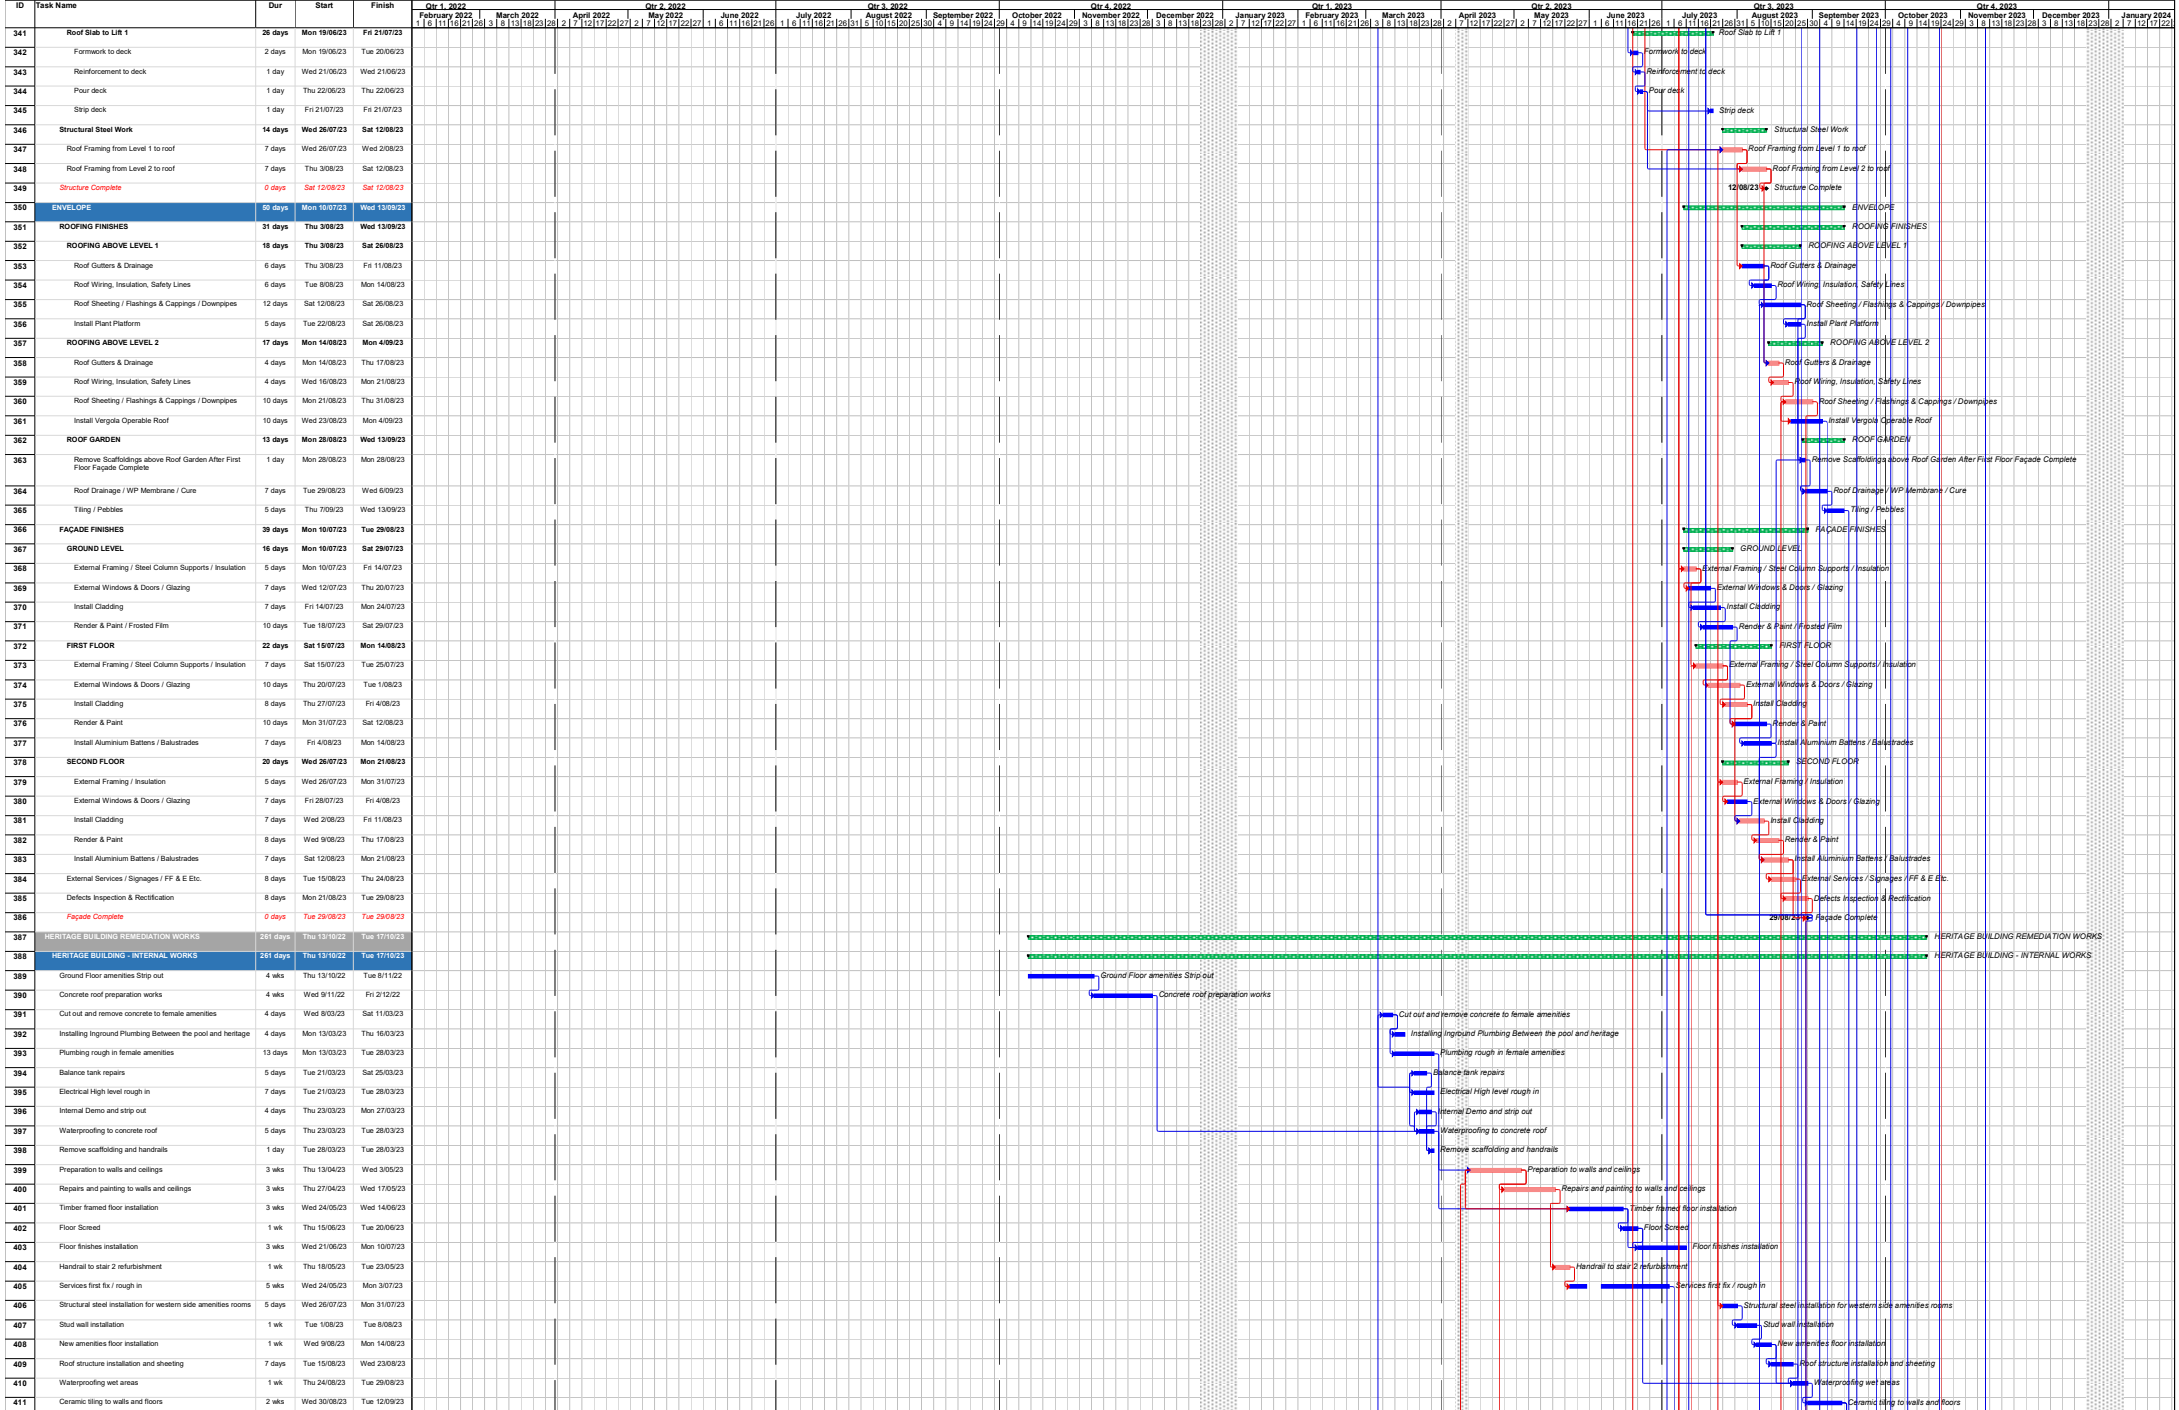



ALTERATIONS AND ADDITIONS TO NORTH CRONULLA SURF LIFE SAVING CLUB
62 PRINCE STREET, CRONULLA NSW 2230
DESIGN & CONSTRUCT - CONSTRUCTION PROGRAM ISSUED 13 JUNE 2023

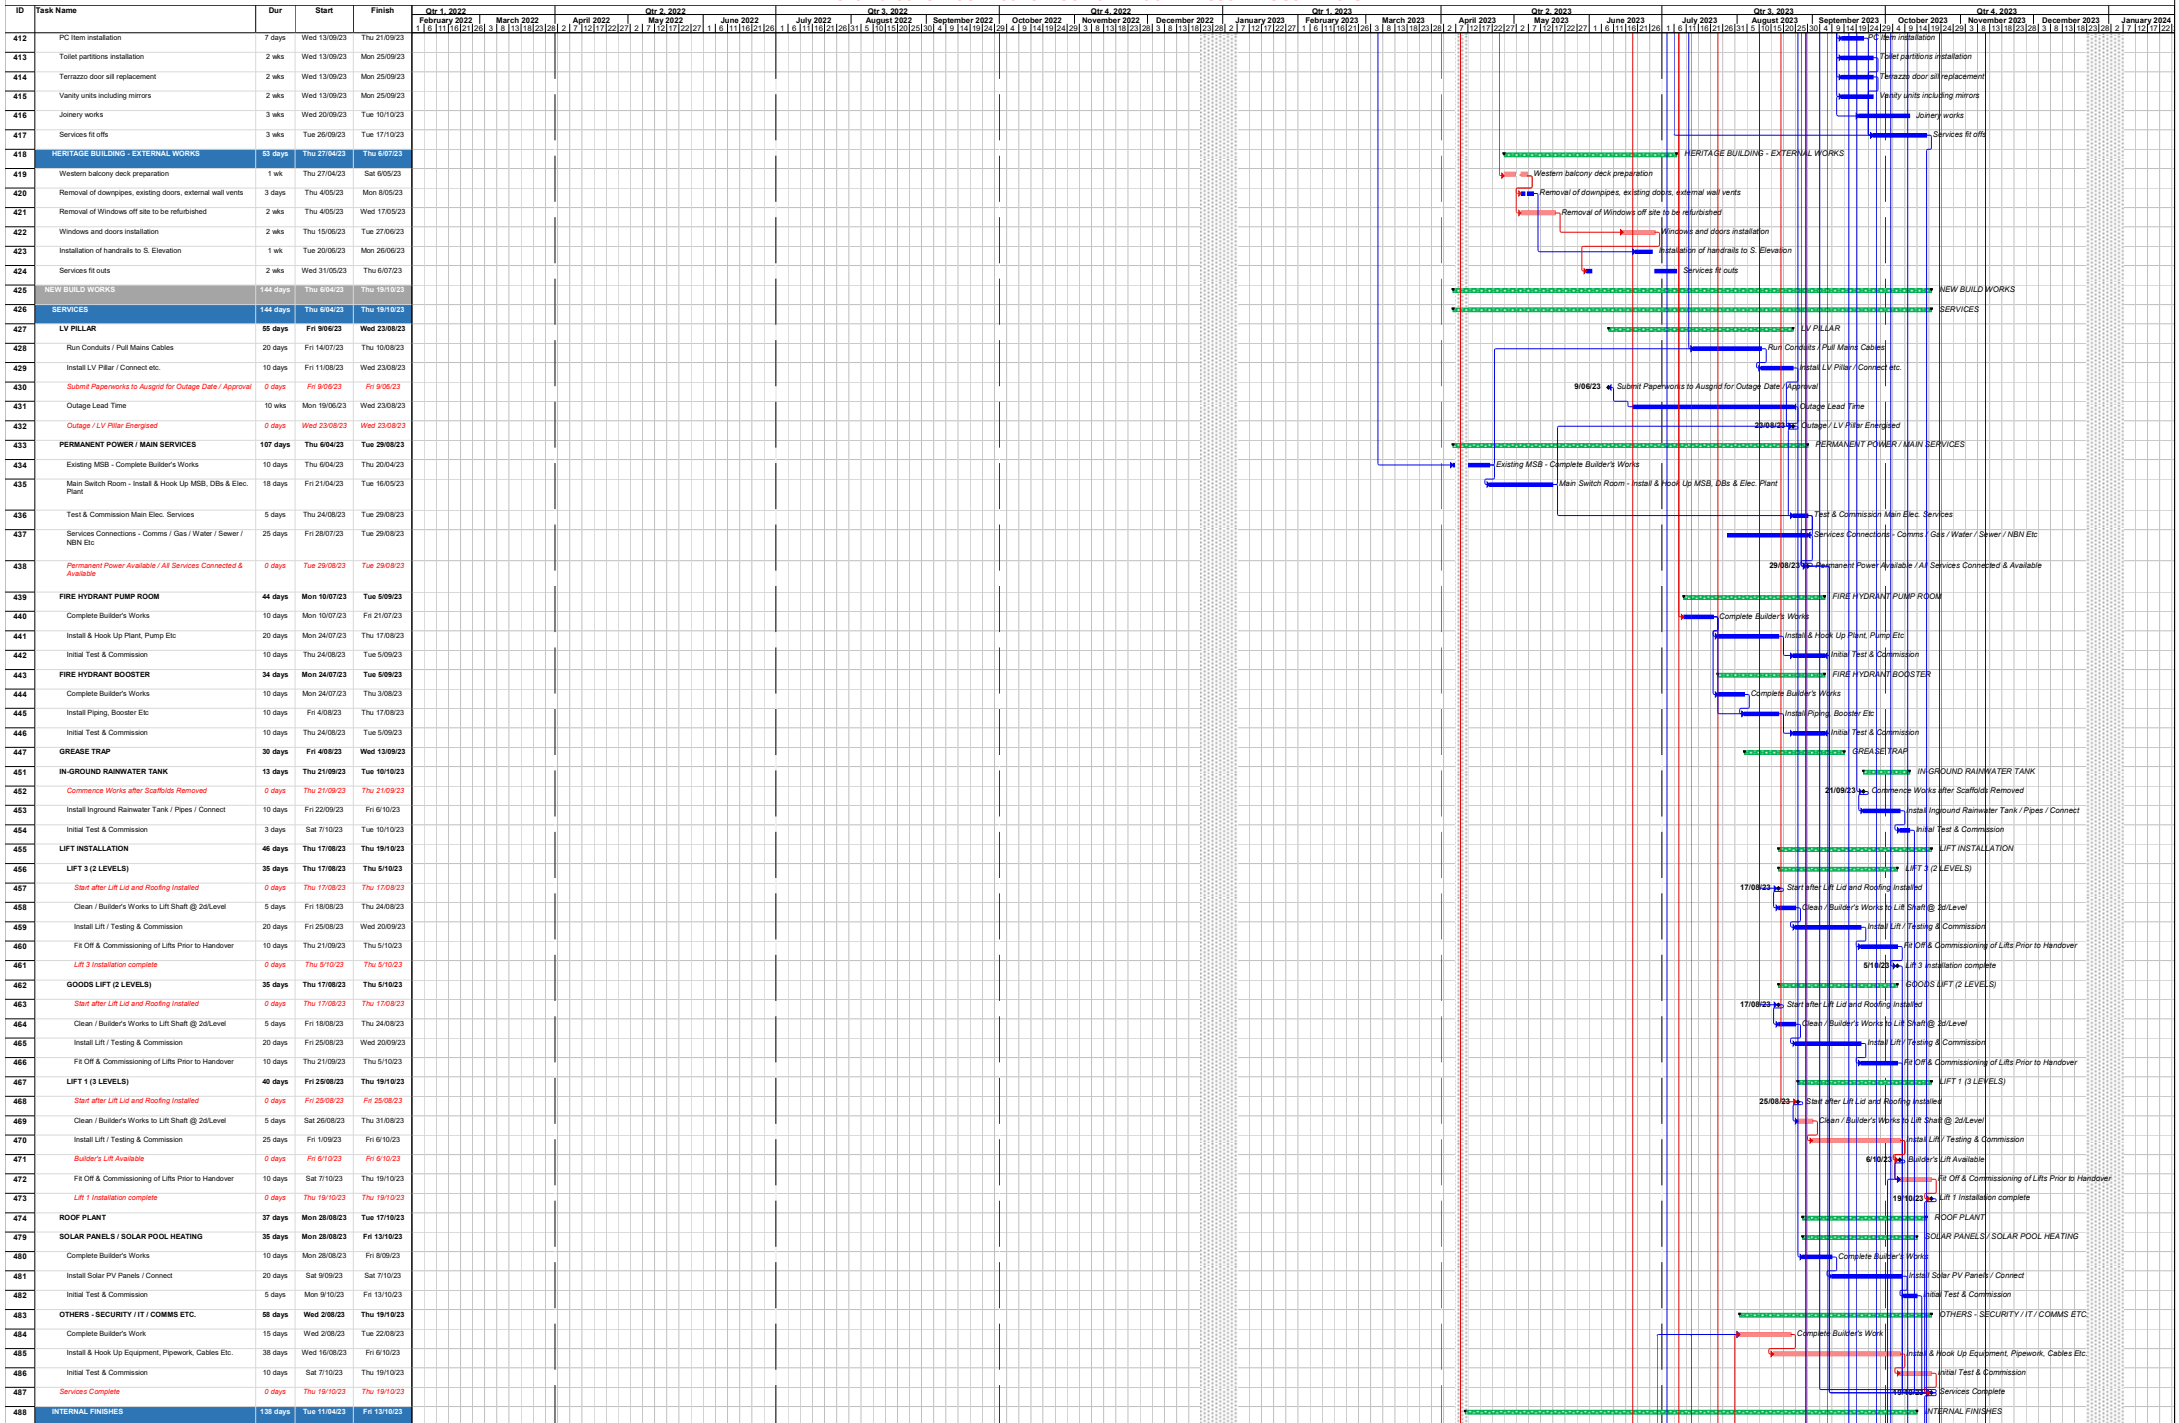



ALTERATIONS AND ADDITIONS TO NORTH CRONULLA SURF LIFE SAVING CLUB
62 PRINCE STREET, CRONULLA NSW 2230
DESIGN & CONSTRUCT - CONSTRUCTION PROGRAM ISSUED 13 JUNE 2023





ALTERATIONS AND ADDITIONS TO NORTH CRONULLA SURF LIFE SAVING CLUB
62 PRINCE STREET, CRONULLA NSW 2230
DESIGN & CONSTRUCT - CONSTRUCTION PROGRAM ISSUED 13 JUNE 2023

